



ANGLE PROJECTION

UNLESS OTHERWISE STATED: (1) ALL BURRS & SHARP EDGES TO BE REMOVED. (2) A RADIUS OR CHAMFER OF (MAX) IS PERMITTED IN THE CORNERS OF BLIND HOLES, RECESSES & STEPS. (3) REFERENCES TO STANDARDS & SPECS. IMPLY LATEST ISSUE

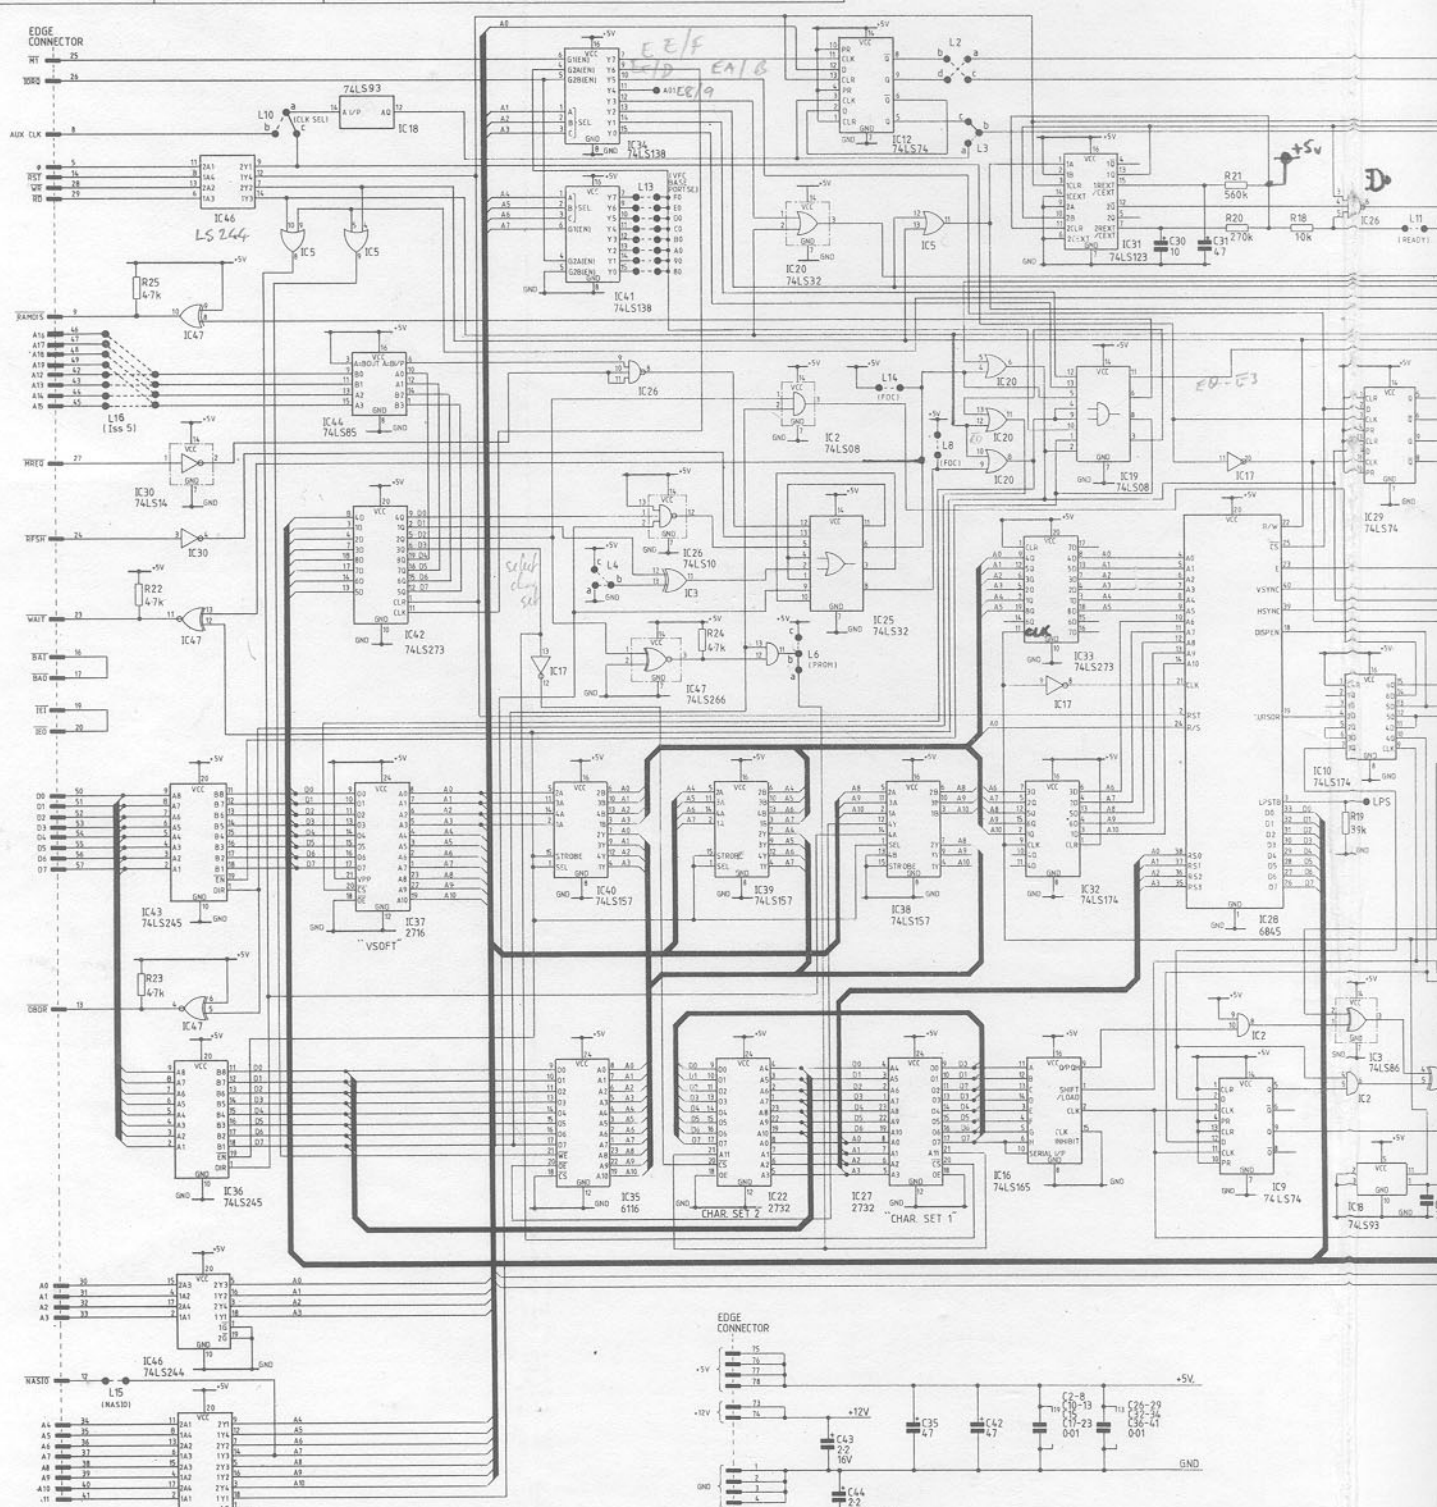

TRACED	CHECKED
UNAPPROVED	DRAWN
	JRE

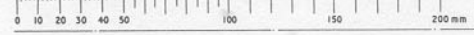

DRAWN TO 3.5.3939

